


REDHAWK AT SPRINGDALE

COLOR COUNTRY COMMUNITY HOUSING, INC.
 139 NORTH, 100 WEST
 ST. GEORGE, UTAH
 (435) 673-3131
 CONTACT PERSON:
 SPENCER JONES

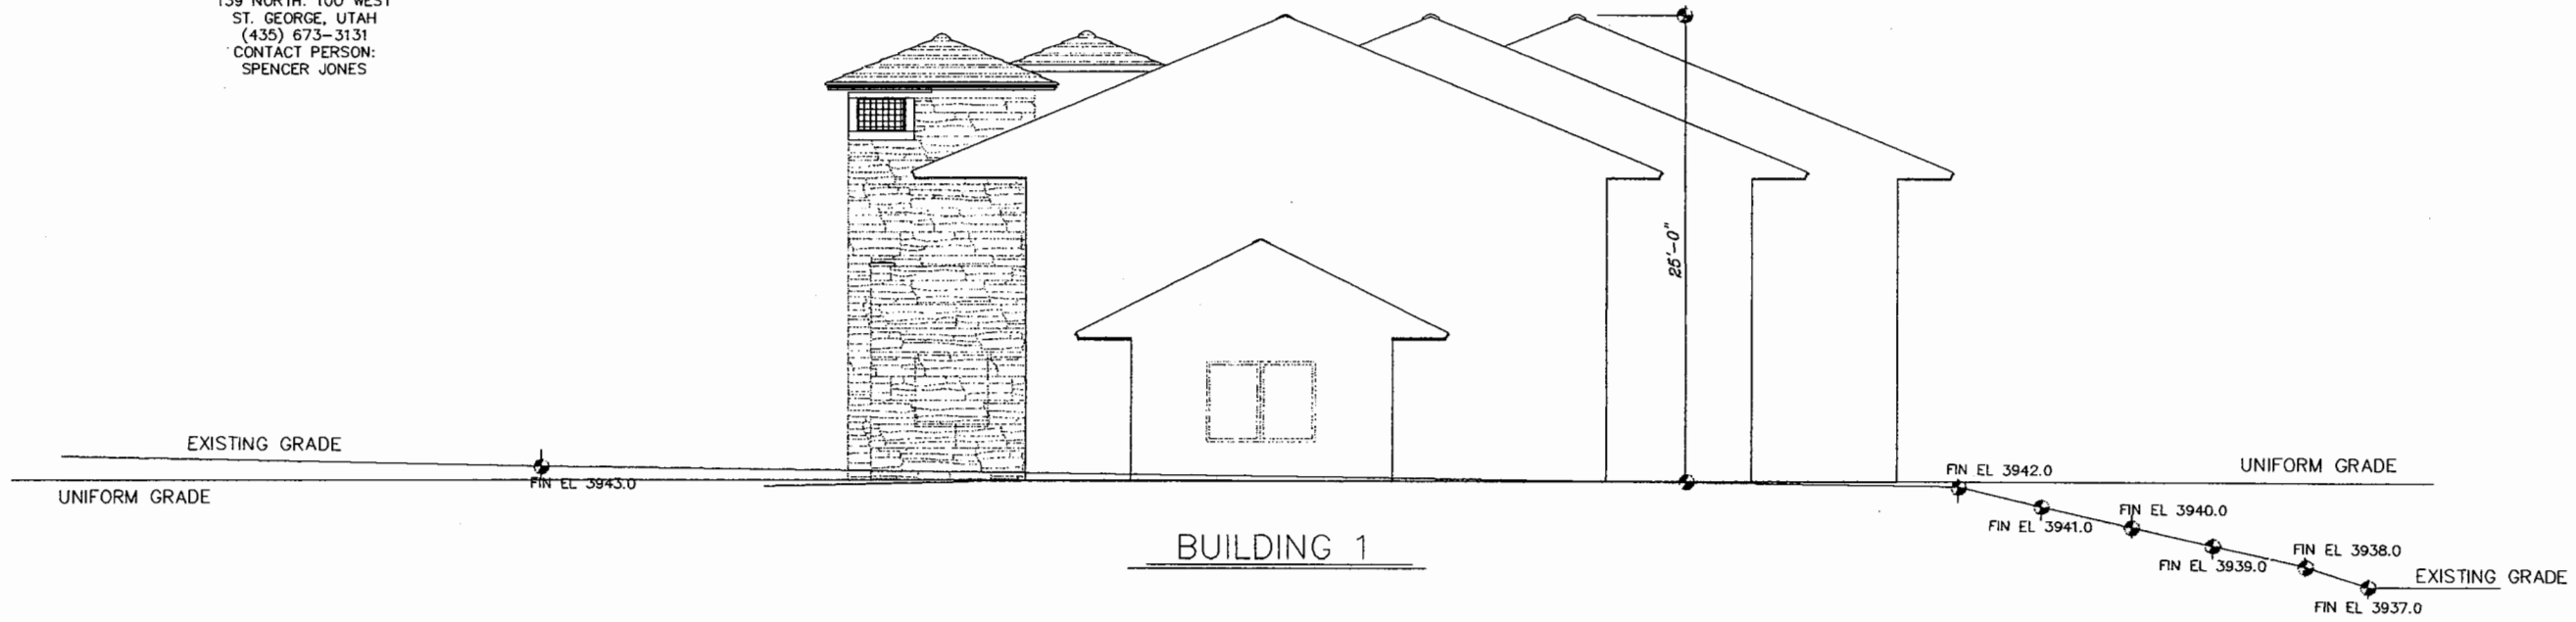

BUILDING 1



BUILDING 1

REVISIONS		
NO	DESCRIPTION	DATE

PRATT PRECISION ENGINEERING, P.C.
 CIVIL ENGINEERING DESIGN
 51 NORTH 1000 WEST, SUITE 2
 HURRICANE, UTAH 84737
 TEL: 435-635-3465
 FAX: 435-635-5900



UNIFORM GRADE (BLDG 1)
 REDHAWK AT SPRINGDALE
 FOR
 COLOR COUNTRY COMMUNITY
 HOUSING
 SPRINGDALE, UTAH

FILE NAME
 DATE
 JAN 2006
 CHECKED
 SCALE
 1/4" SCALE

REVISION
1