

LOCATION

Redhawk Dr Lot 1
Springdale, UT 84767

ARCHITECT

Peter Stempel, AIA

DRAFT
NOT FOR
CONSTRUCTION

Bungalow Lot 1
General Sections


REVISIONS

DATE: November 21, 2011

DRAWN BY: Jason W. Wheeler


SHEET

A3.0

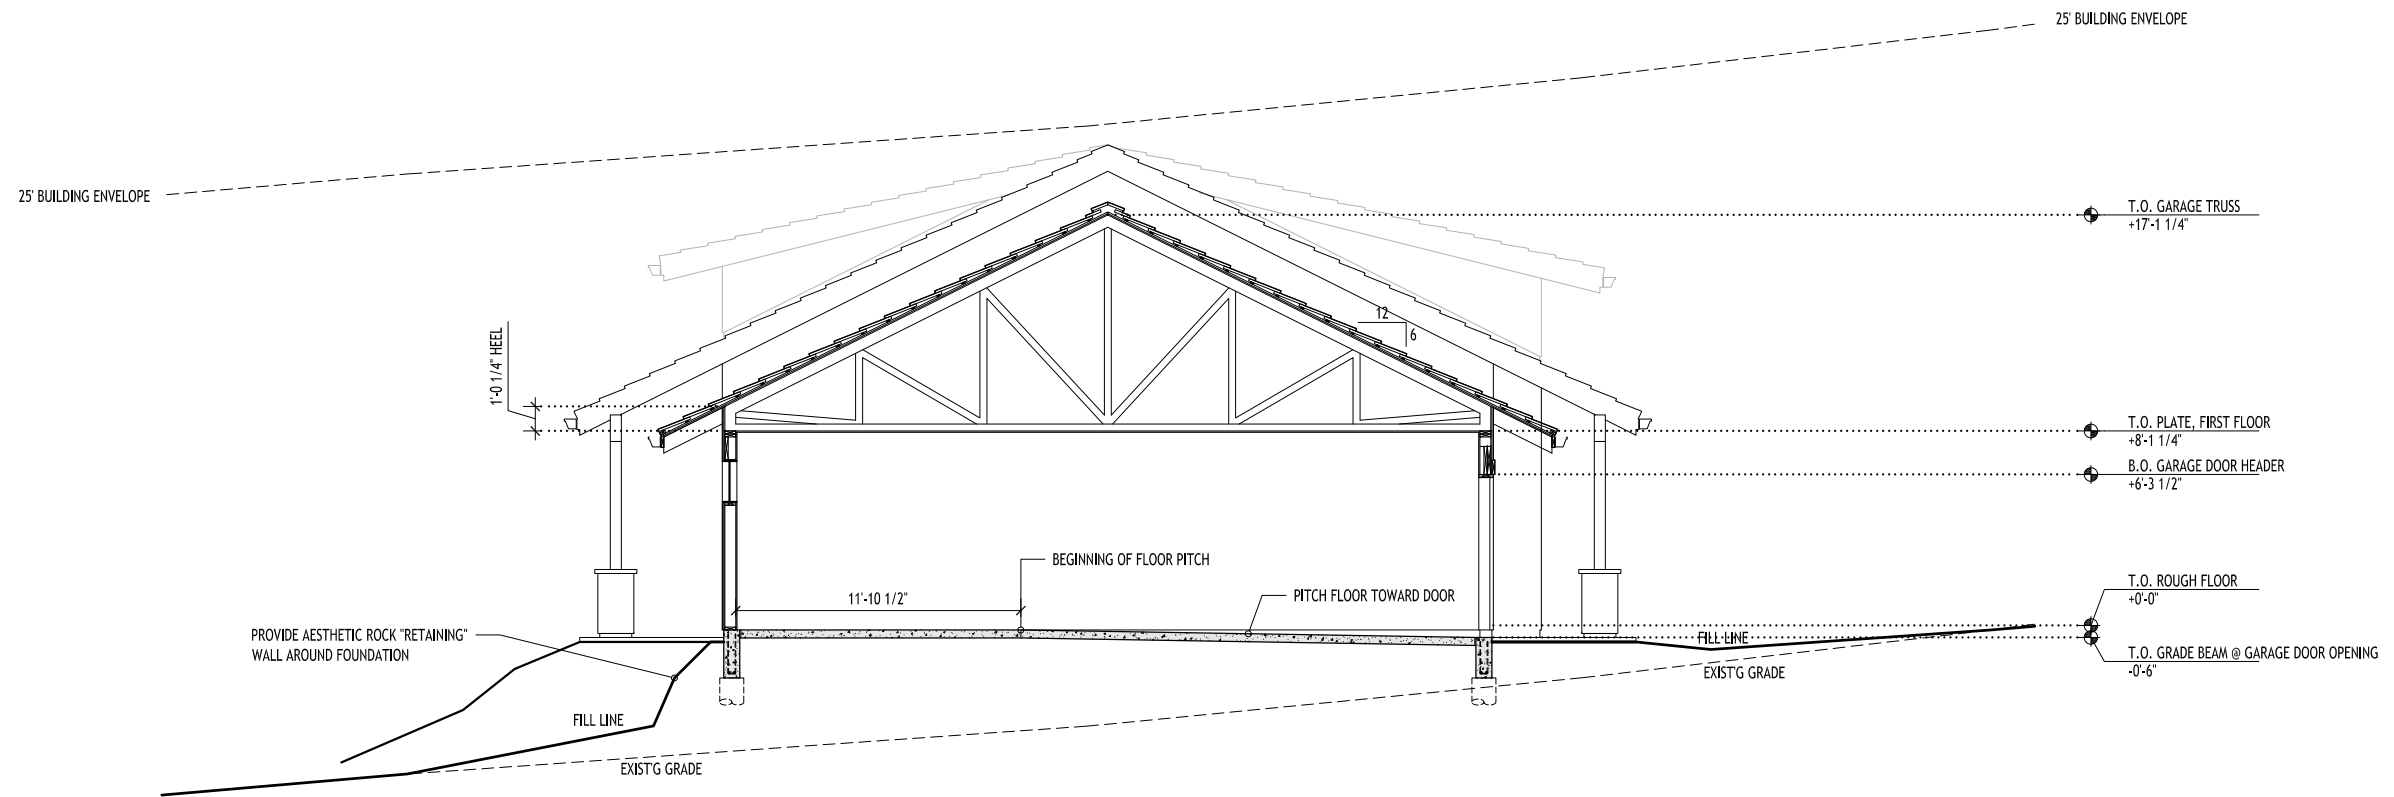

B-B Garage Cross Section

A3.0 Scale: 1/4" = 1'

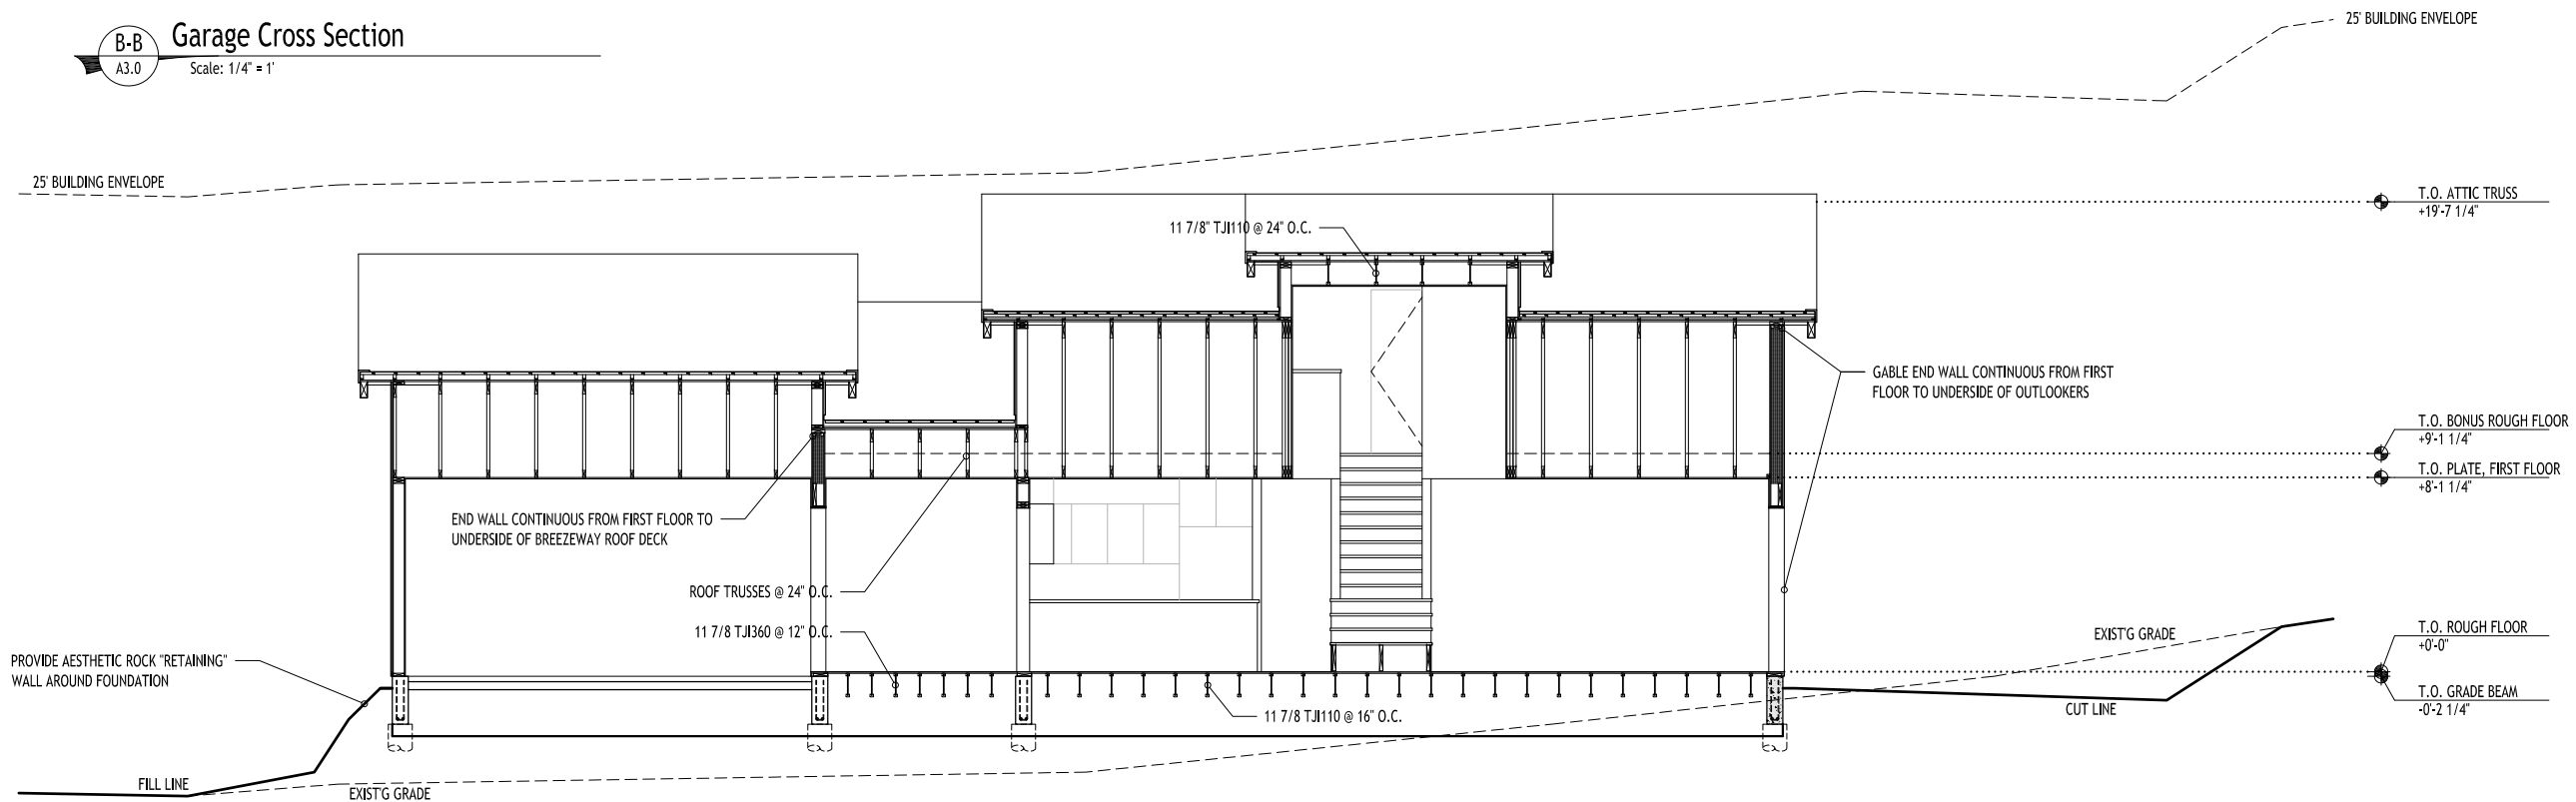

A-A Longitudinal Section

A3.0 Scale: 1/4" = 1'

